

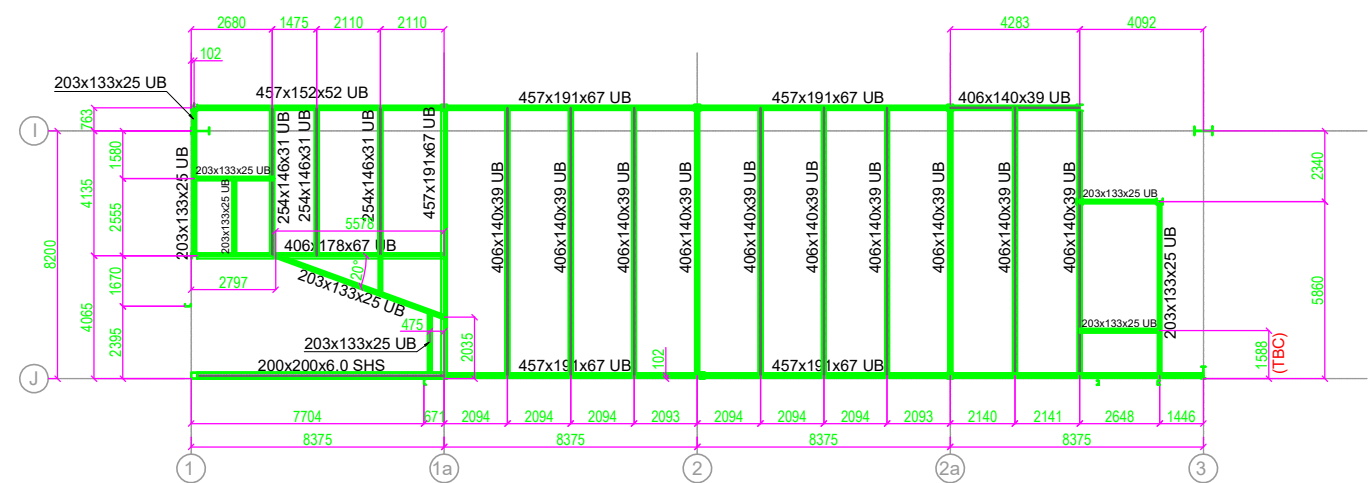


DO NOT SCALE

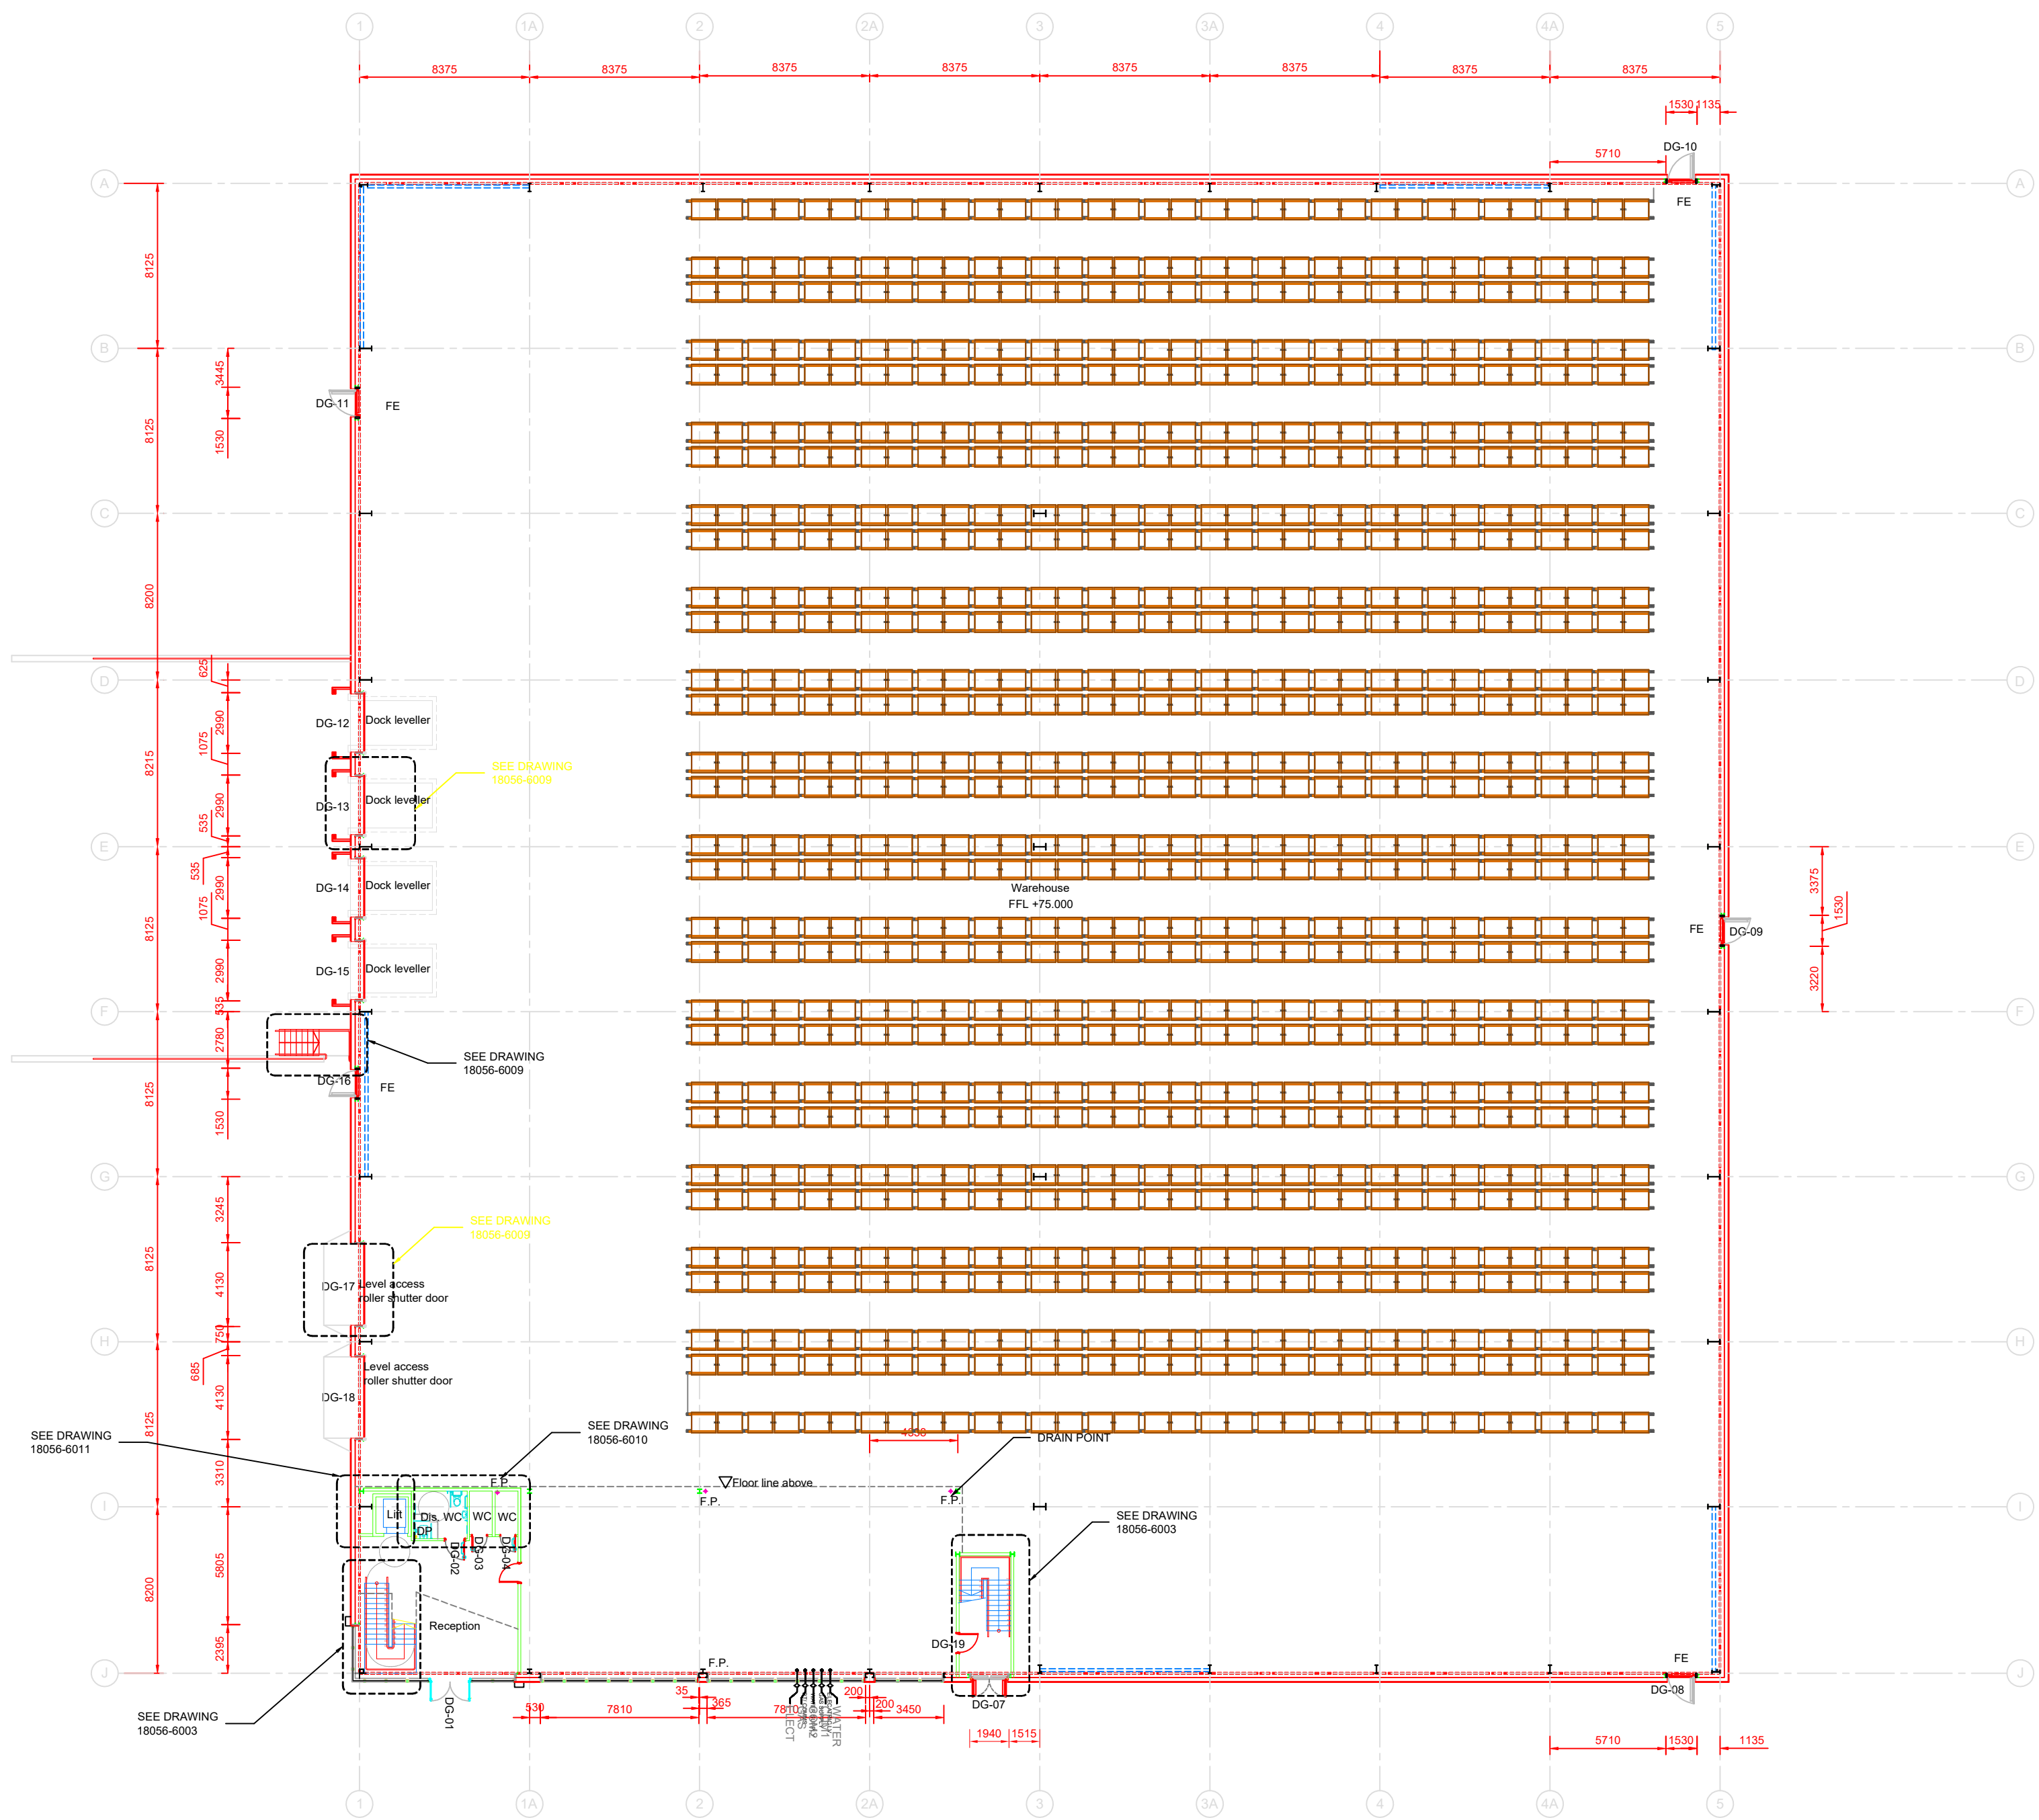

UNIT 2 OFFICE FLOOR PLAN
(1:150)
TOS +3520mm U.N.O.

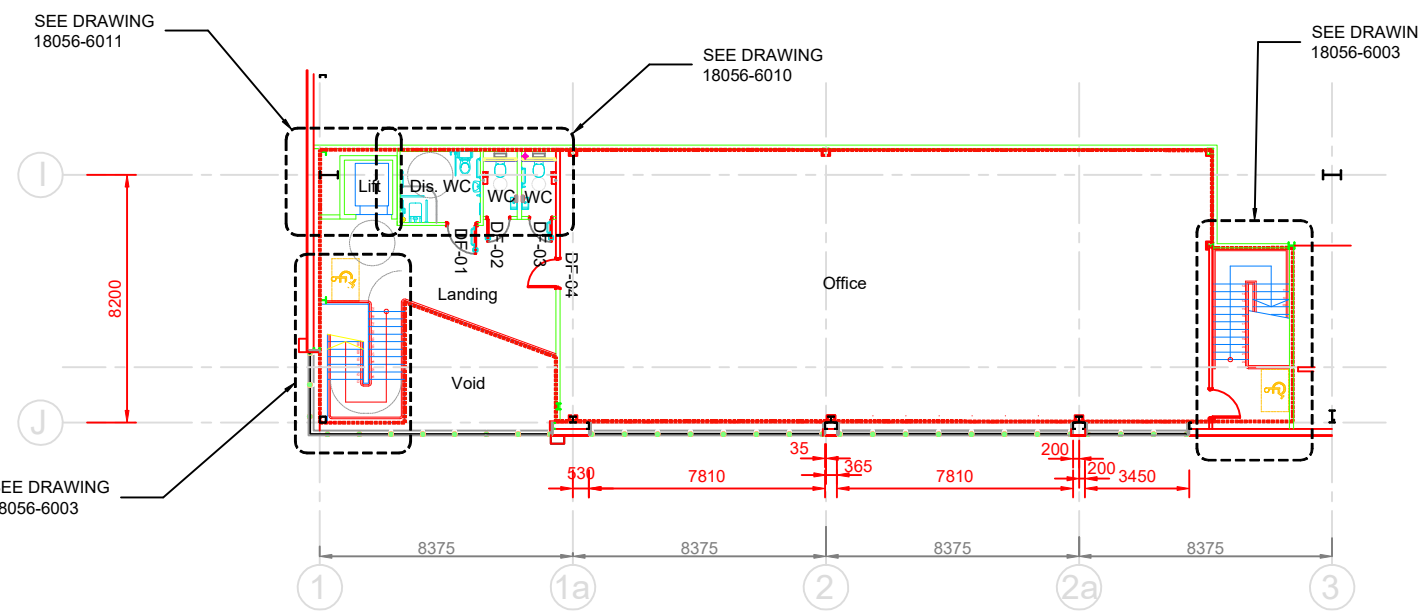

This drawing has been prepared from details supplied to us by the Customer, who should confirm that we have correctly interpreted that all requirements have been fully satisfied. The Customer must ensure that the intended mechanical handling equipment will correctly operate within this storage system. The Customer must also ensure that all other associated trades not contracted by Link 51, such as labels, lighting, sprinkler systems, etc. are fully compatible with this storage system.

approved by: _____ date: _____

REV.No.	DATE	SIGN	DESCRIPTION
LINK 51 FAMILIES FOR STORAGE PRODUCTS			
Link 51 (Storage Products), Link House, Halesfield 6, Telford, Shropshire. TF7 4LN Telephone: (01952) 682251 Fax: (01952) 682616 E-mail: racking@link51.co.uk Website: www.link51.co.uk This Drawing remains the property of Link 51 (Storage Products). ©			
Concept VNA Racking Layout for Unit 2 Velocity 42 Redditch Development			
scale: -	drawn by: KB	checked by: CHECKED BY	date: 04-02-2021 drawing and contract number: 4573-2021-100
ALL DIMENSIONS NOMINAL : Any discrepancies or Deviations from the above design may impair the safety of the structure. All alterations should be checked out by our Technical Department. For any amendments or queries please contact Mr.			